

SOCCER FIELD


*MEASUREMENTS are taken from outside to outside of the line.

HASH MARK (optional)
(1 yd. in length beyond goal line;
11 yds. from touch line;
located at each corner of field)

If used on a football field, portable goals should be anchored at least 2 yards in front of the base of the existing football goalposts.

For information on recommended specifications for lighting, you may contact:
Illuminating Engineering Society of North America
345 East 47th Street
New York, NY 10017
212-248-5000

Dotted line is minimum boundary for spectators, fencing or any objects.

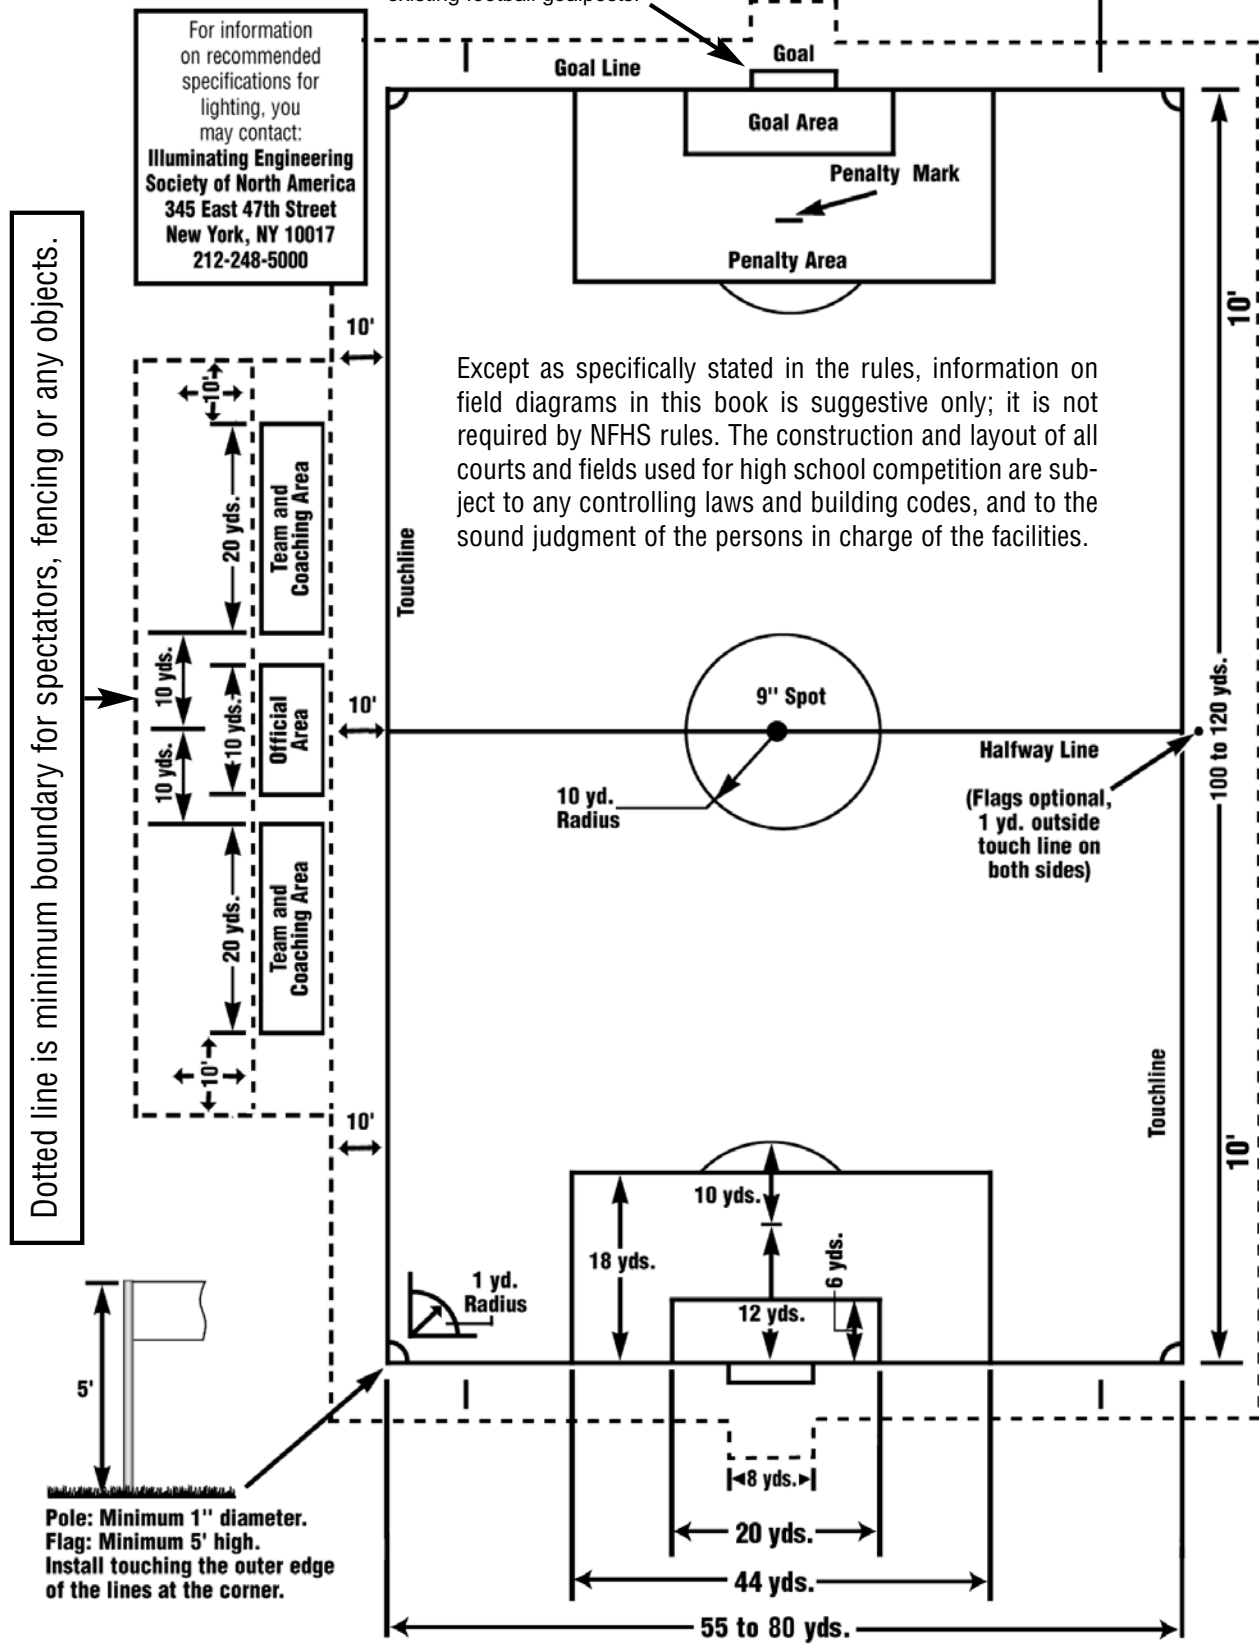

An engineered natural turf soccer field should have a minimum of one-and-one-half percent (1.5%) slope for fields which are surface drained. For natural turf fields with a sub-surface drain system the slope should be no less than one (1.0%) percent. For synthetic turf fields with a sub-surface drain system the slope should be no less than one half of one (0.5%) percent. Slope is measured from center to side. For consulting services, contact SportsPLAN Studio, 816-842-5200.